


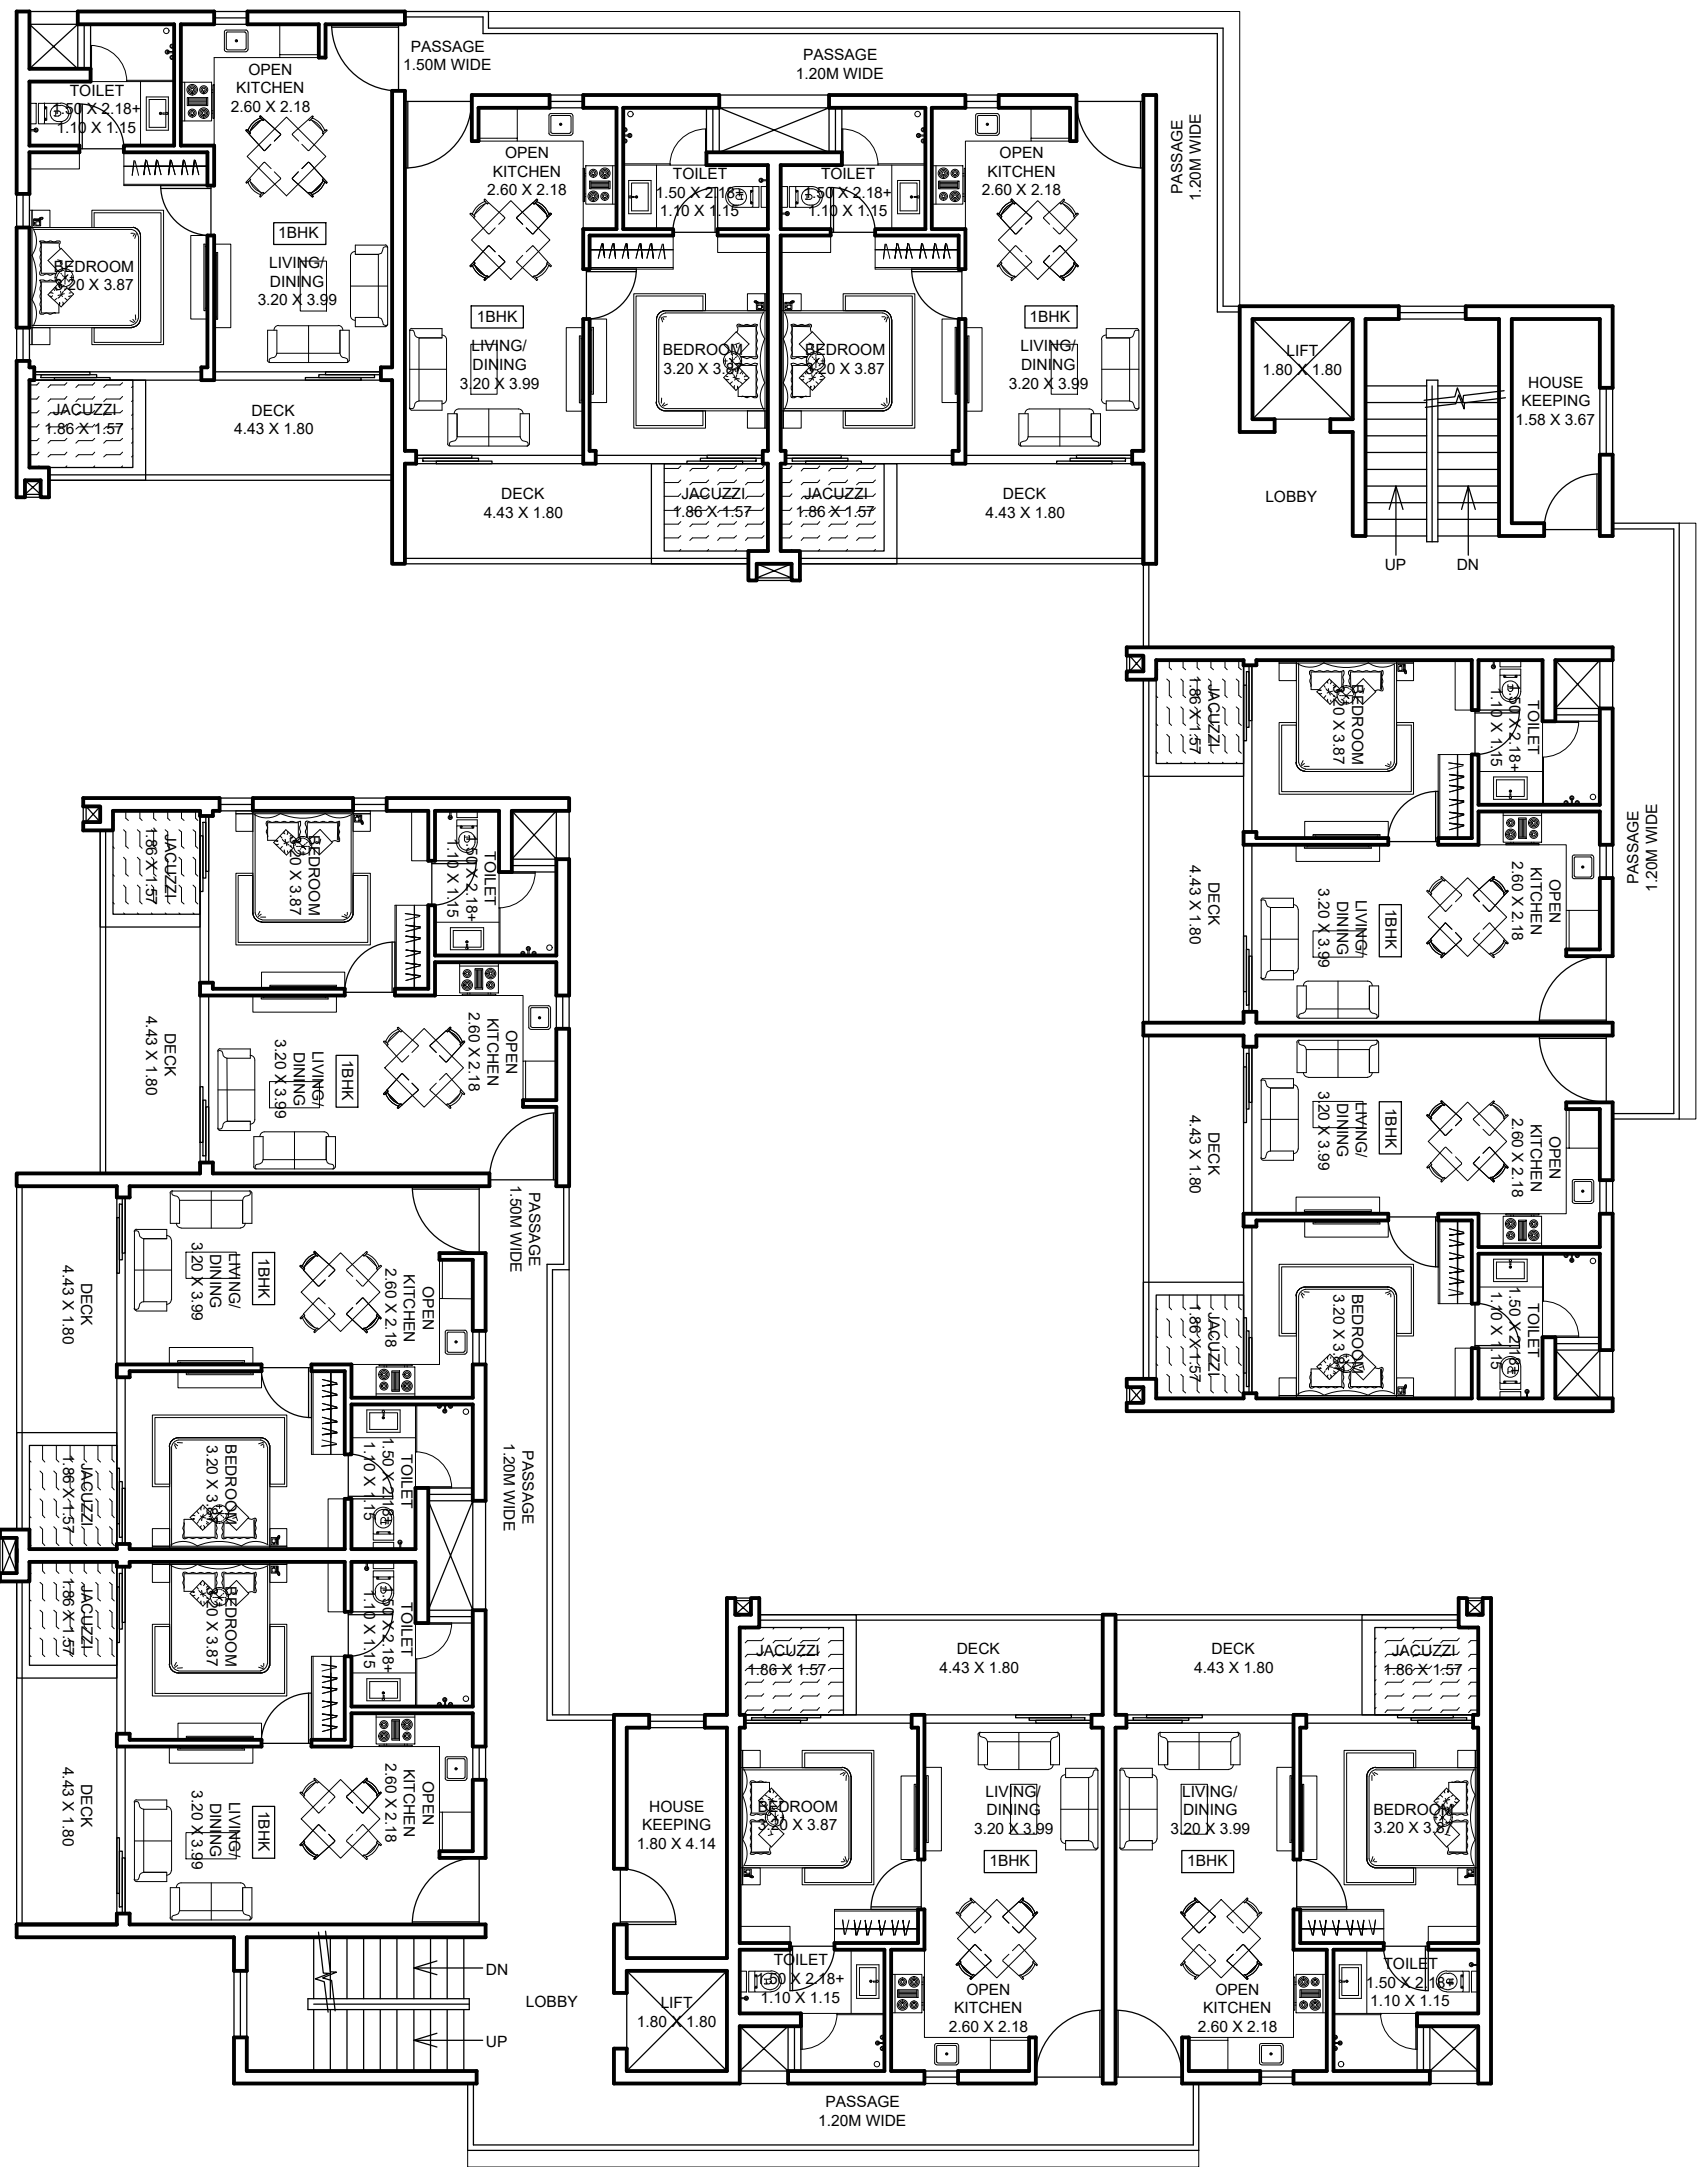

TYPICAL SECOND, THIRD & FOURTH FLOOR PLAN

**PROPOSED RESIDENTIAL PROJECT ON PLOT
BEARING SURVEY NO. 190/ 8-A AT CALANGUTE
VILLAGE, BARDEZ TALUKA, GOA.**

U L Y S I S
ARCHITECTURAL , INTERIOR & LANDSCAPE CONSULTANTS.
#.201 - A,SECOND FLOOR, MATHIAS PLAZA,
PANJIM - GOA 403001
PH. - 2421950